


THIS DRAWING AND ALL INFORMATION CONTAINED HEREIN IS AND REMAINS THE PROPERTY OF CONWED AND IS CONFIDENTIAL. IT IS SUBMITTED AND MAY BE USED ONLY IN CONNECTION WITH CONWED PROPOSAL AND/OR ITS CUSTOMERS ORDERS. IT SHALL NOT BE DISCLOSED TO OTHERS OR COPIED WITHOUT CONWED SPECIFIC WRITTEN CONSENT AND SHALL BE IMMEDIATELY RETURNED UPON REQUEST.

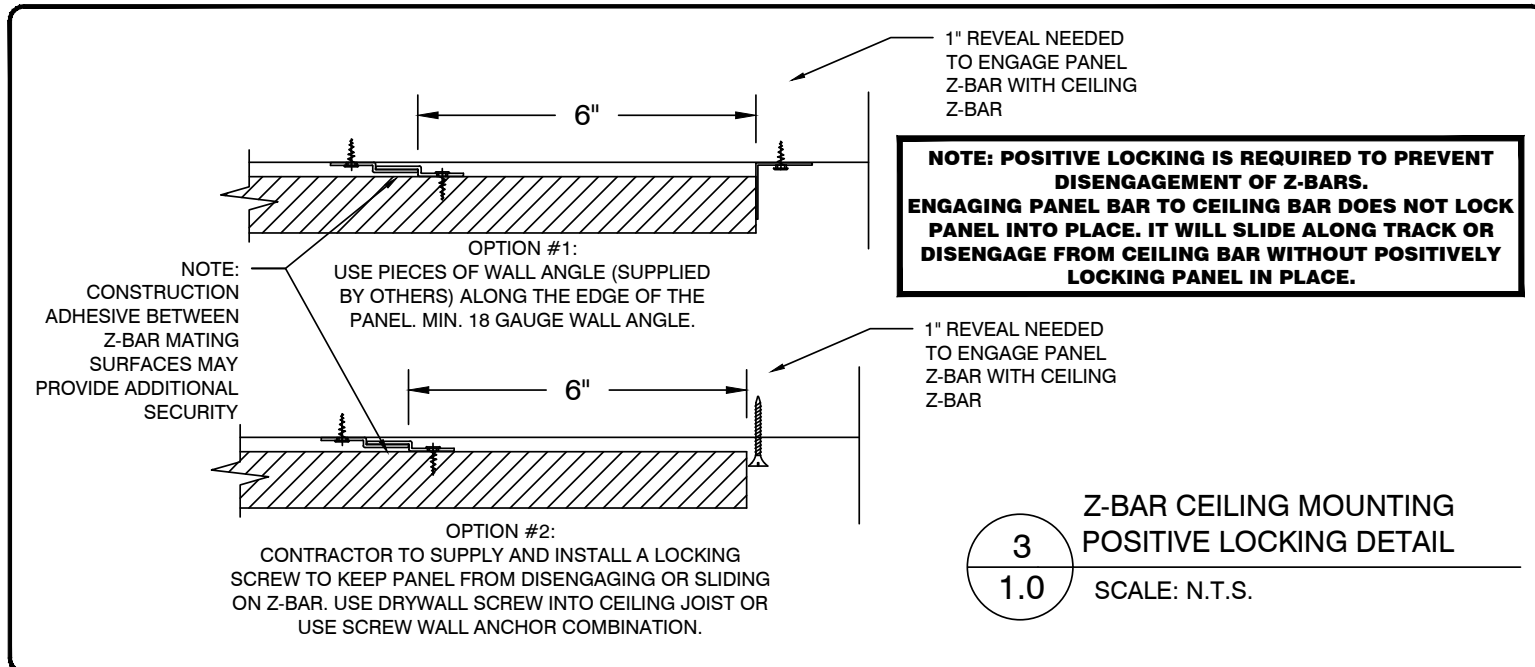

CONWED

1445 Holland Road, Maumee, OH 443537
phone: 419.866.7705 - fax: 419.386.2683
www.conwed.com

TITLE:
Z-bar to Z-bar Mounting

DWG NO.
Positive Locking


DRAWN BY
CAB

SHEET
1 OF 1

SCALE
N.T.S.

DATE: 11/10/21

THIS DRAWING AND ALL INFORMATION CONTAINED HEREIN IS AND REMAINS THE PROPERTY OF CONWED AND IS CONFIDENTIAL. IT IS SUBMITTED AND MAY BE USED ONLY IN CONNECTION WITH CONWED PROPOSAL AND/OR ITS CUSTOMERS' ORDERS. IT SHALL NOT BE DISCLOSED TO OTHERS OR COPIED WITHOUT CONWED SPECIFIC WRITTEN CONSENT AND SHALL BE IMMEDIATELY RETURNED UPON REQUEST.

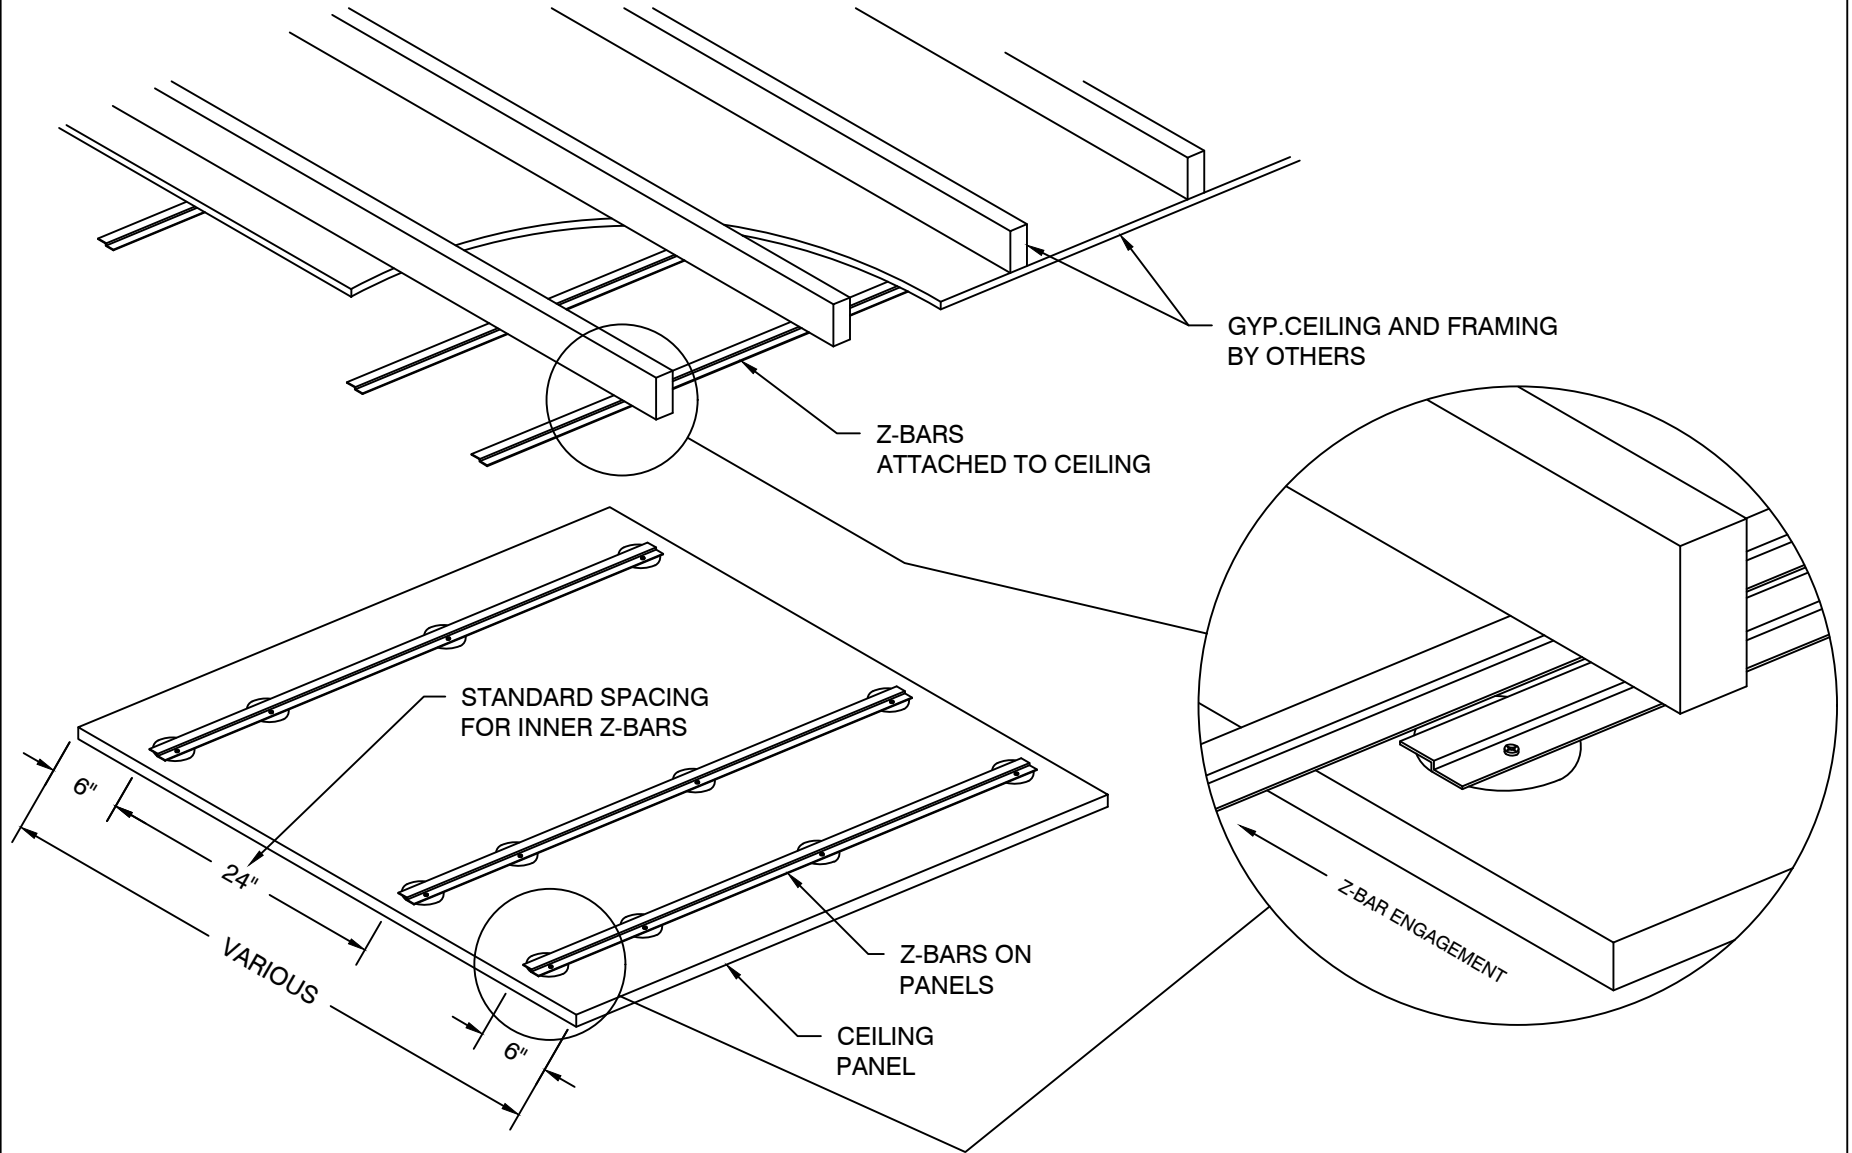

1
1.0
Z-BAR CEILING MOUNTING DETAIL
(CONCEPTUAL DRAWING)
SCALE: N.T.S.



CONWED

1445 Holland Road, Maumee, OH 443537
phone: 419.866.7705 - fax: 419.386.2683
www.conwed.com

TITLE:

Ceiling Panels (Isometric)

DWG NO.

Z-bar to Gyp. mounting

DRAWN BY


CAB

SCALE

N.T.S.

DATE: 12/04/19

SHEET
1 OF 1

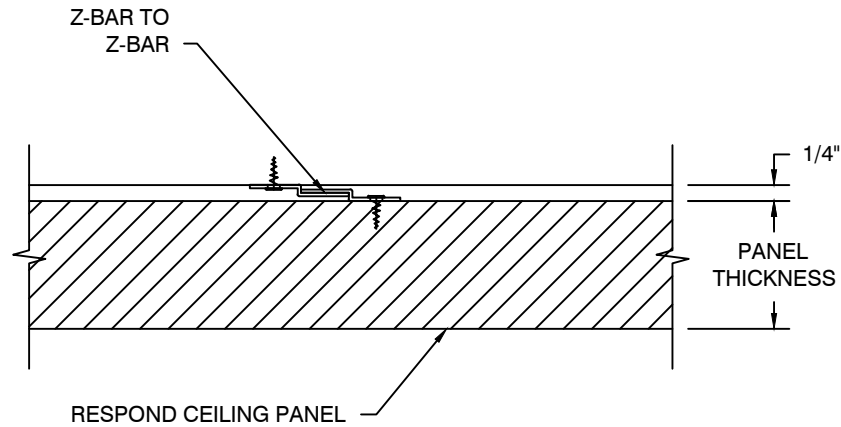

1
1.0

SECTION DETAIL AT Z-BARS FOR A CEILING PANEL

SCALE: N.T.S.



CONWED
designscape

1445 Holland Road, Maumee, OH 443537
phone: 419.866.7705 - fax: 419.386.2683
www.conweddynamicscape.com

TITLE:

Z-bar Allowance - Ceiling Panel

DWG NO.

DRAWN BY
CAB


SHEET
1 OF 1

SCALE
N.T.S.

DATE: **03/21/19**

THIS DRAWING AND ALL INFORMATION CONTAINED HEREIN IS AND REMAINS THE PROPERTY OF CONWED AND IS CONFIDENTIAL. IT IS SUBMITTED AND MAY BE USED ONLY IN CONNECTION WITH CONWED PROPOSAL AND/OR ITS CUSTOMERS' ORDERS. IT SHALL NOT BE DISCLOSED TO OTHERS OR COPIED WITHOUT CONWED SPECIFIC WRITTEN CONSENT AND SHALL BE IMMEDIATELY RETURNED UPON REQUEST.

NOTE: POSITIVE LOCKING IS REQUIRED TO PREVENT
DISENGAGEMENT OF Z-BARS.
ENGAGING PANEL Z-BAR ONTO CEILING Z-BAR DOES
NOT LOCK PANELS INTO PLACE. PANELS WILL
DISENGAGE FROM CEILING Z-BAR WITHOUT
POSITIVELY LOCKING PANEL IN PLACE.
OPTION SHOW IS A PEICE OF L-ANGLE (BY OTHERS)

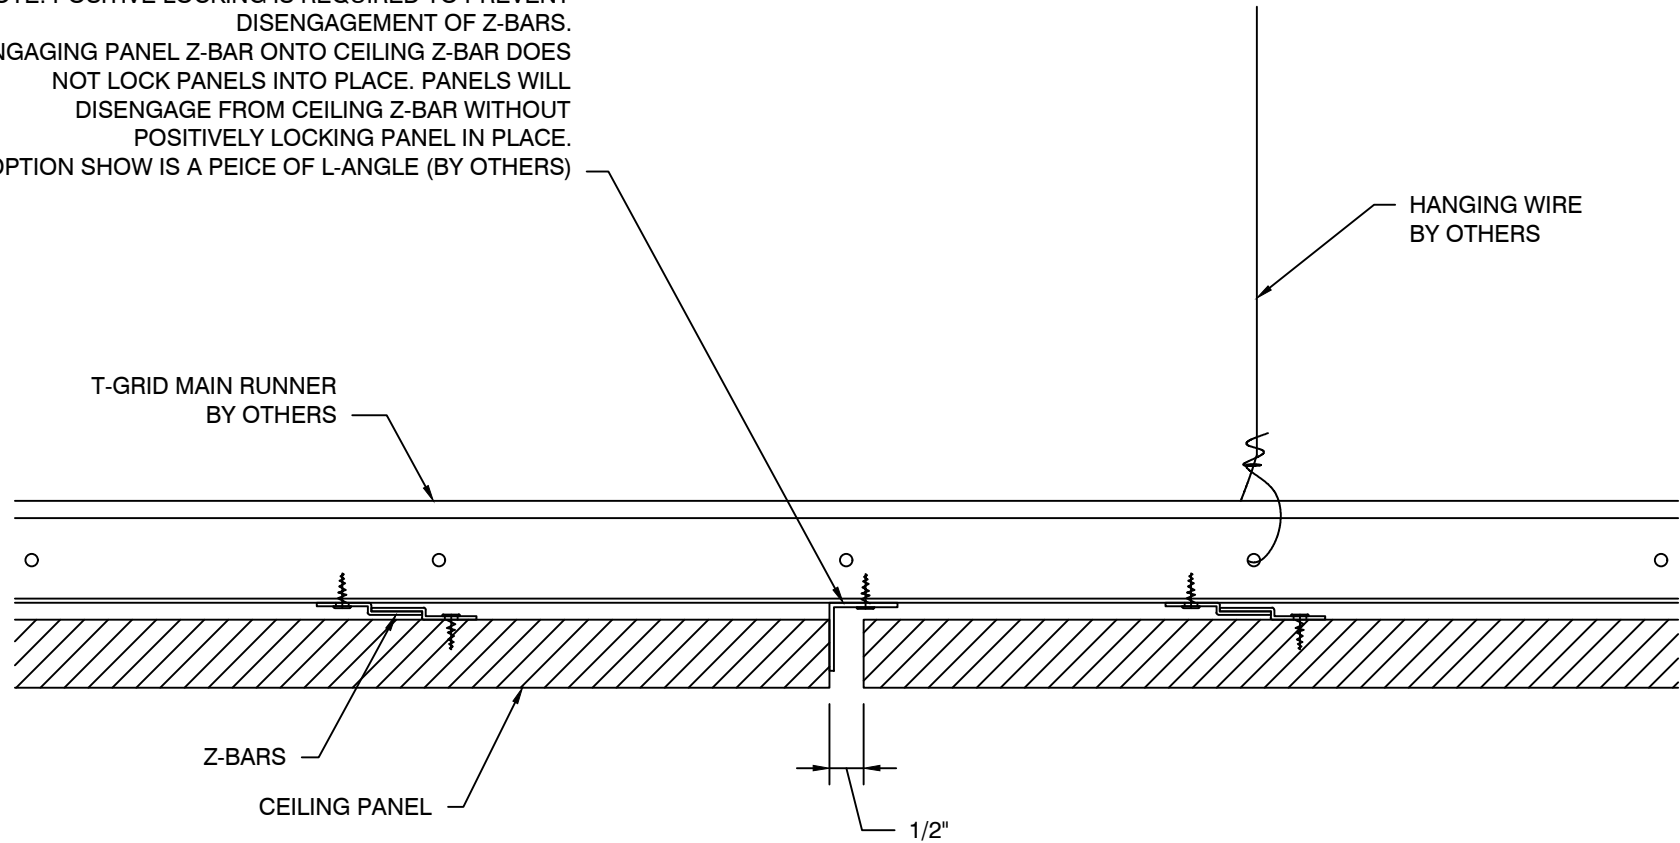

CONWED

1445 Holland Road, Maumee, OH 443537
phone: 419.866.7705 - fax: 419.386.2683
www.conwed.com

TITLE:

Ceiling Panels w/ Reveal

DWG NO.

DRAWN BY

CAB


SCALE

N.T.S.

DATE: 05/19/22

SHEET
1 OF 1

THIS DRAWING AND ALL INFORMATION CONTAINED HEREIN IS AND REMAINS THE PROPERTY OF CONWED DESIGNSCAPE / WALL TECHNOLOGY AND IS CONFIDENTIAL. IT IS SUBMITTED AND MAY BE USED ONLY IN CONNECTION WITH CONWED DESIGNSCAPE / WALL TECHNOLOGY'S PROPOSAL AND/OR ITS CUSTOMERS' ORDERS. IT SHALL NOT BE DISCLOSED TO OTHERS OR COPIED WITHOUT CONWED DESIGNSCAPE / WALL TECHNOLOGY'S SPECIFIC WRITTEN CONSENT AND SHALL BE IMMEDIATELY RETURNED UPON REQUEST.

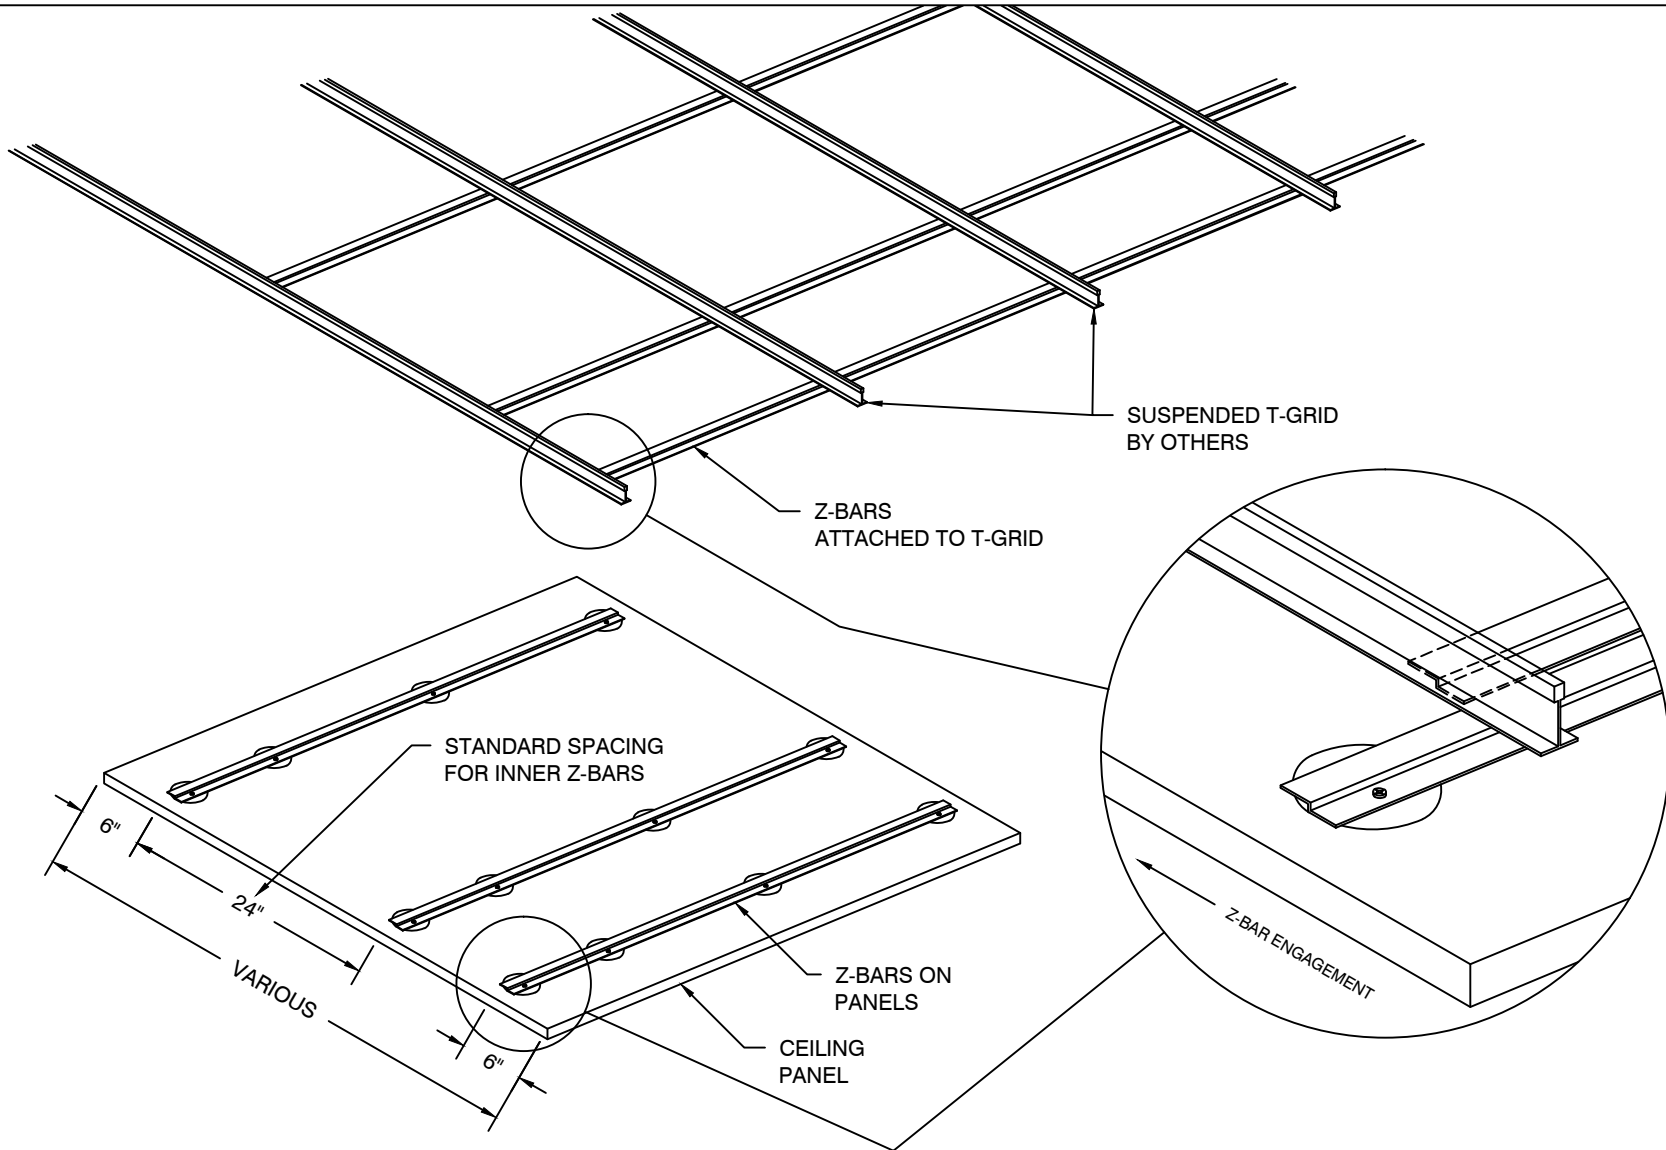

1
1.0 Z-BAR CEILING MOUNTING DETAIL
(CONCEPTUAL DRAWING)
SCALE: N.T.S.



Conwed | Wall Technology
designscape

800 Gustafson Rd., Ladysmith, WI 54848
phone: 800.932.2383 - fax: 800.833.4798
www.conweddesignscape.com

TITLE: Ceiling Panels (Isometric)	
DWG NO. Z-bar mounting to T-grid	
DRAWN BY CAB	SHEET 1 OF 1
SCALE N.T.S.	DATE: 01/05/12