



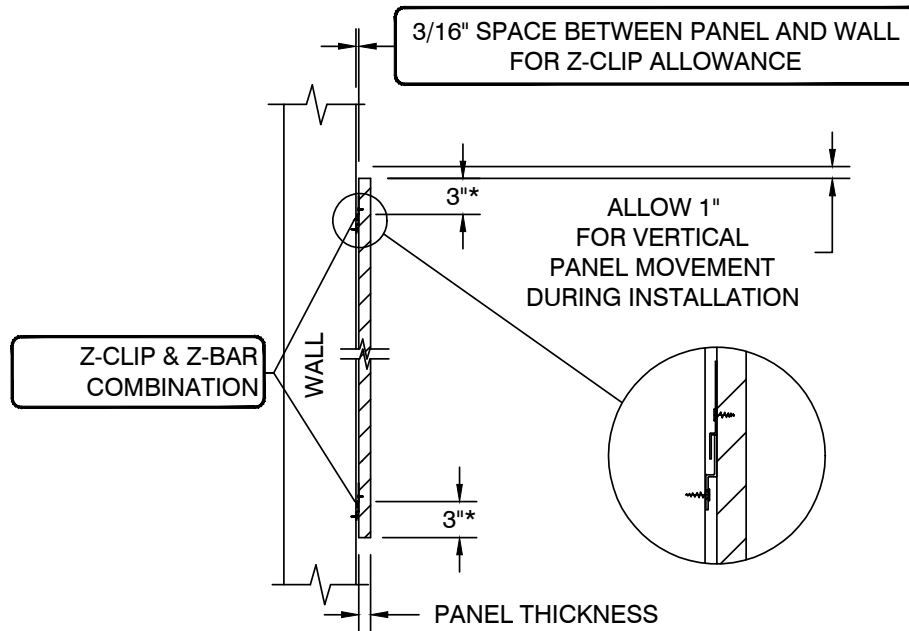

1
1.0 ACOUSTICAL PANEL MOUNTING DETAIL
Z-CLIP WITH Z-BAR
SCALE: N.T.S.

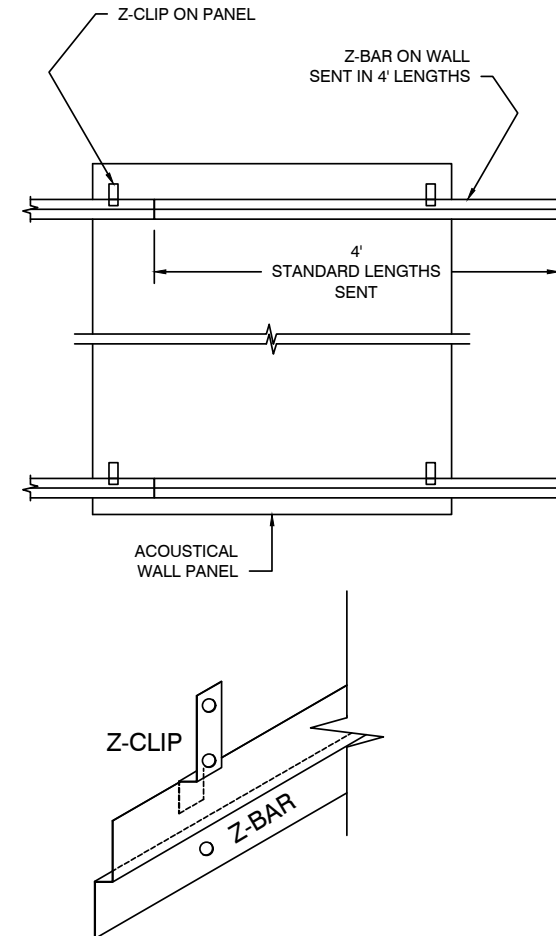

NOTES:

1. NUMBER OF Z-CLIPS DETERMINED BY FINAL SIZE OF PANELS.
2. (*) DIMENSION FOR PANEL THICKNESS LESS THAN 1" WILL BE 6" AND FOR PANEL THICKNESS OF 4" WILL BE 6" AND REQUIRE A Z-BAR TO Z-BAR MOUNT.



CONWED

1445 Holland Road, Maumee, OH 443537
phone: 419.866.7705 - fax: 419.386.2683
www.conwed.com

TITLE:

Z-clip / Z-Bar Combination

DWG NO.


DRAWN BY CAB

SHEET
1 OF 1

SCALE N.T.S.

DATE: 02/29/19

THIS DRAWING AND ALL INFORMATION CONTAINED HEREIN IS AND REMAINS THE PROPERTY OF CONWED AND IS CONFIDENTIAL. IT IS SUBMITTED AND MAY BE USED ONLY IN CONNECTION WITH CONWED PROPOSAL AND/OR ITS CUSTOMERS' ORDERS. IT SHALL NOT BE DISCLOSED TO OTHERS OR COPIED WITHOUT CONWED SPECIFIC WRITTEN CONSENT AND SHALL BE IMMEDIATELY RETURNED UPON REQUEST.

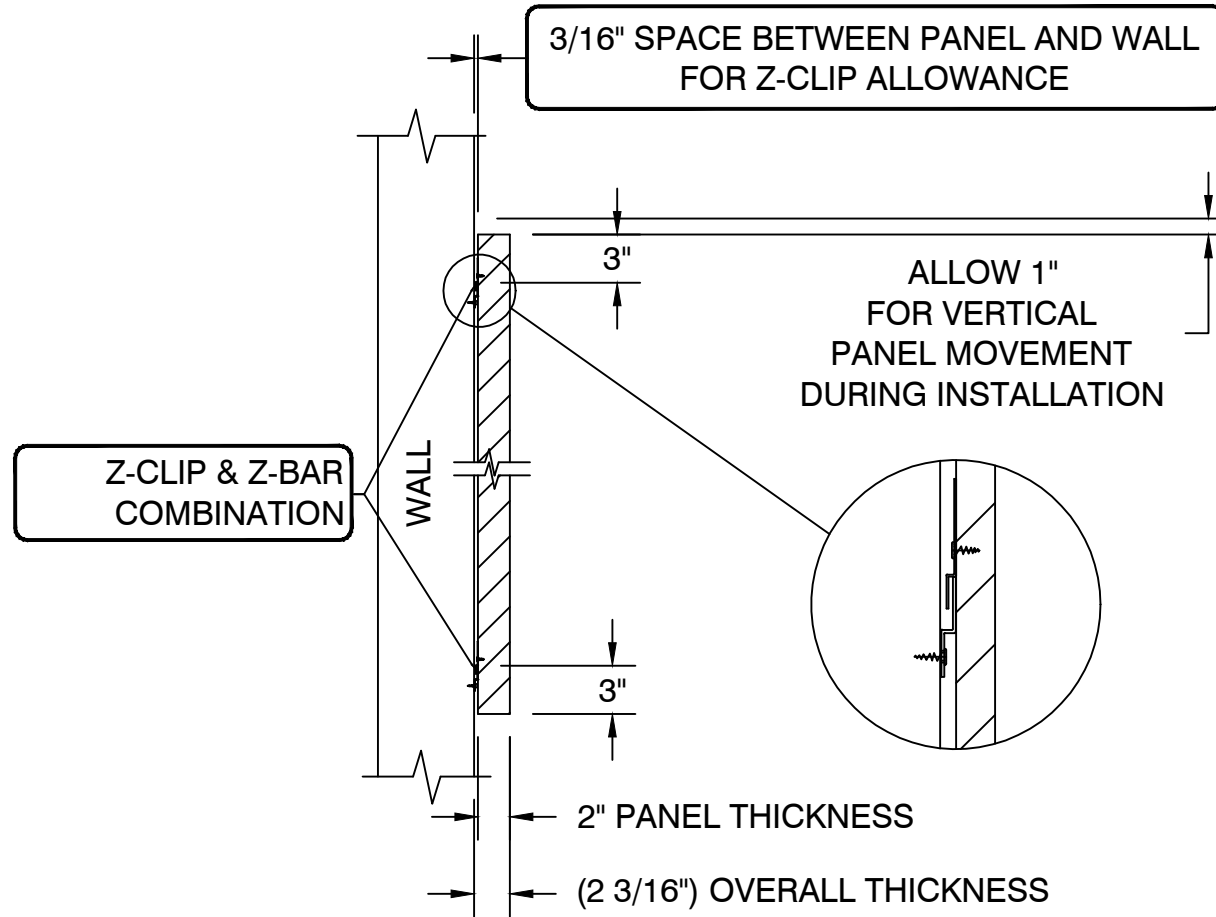

1
1.0 ACOUSTICAL PANEL MOUNTING DETAIL
Z-CLIP WITH Z-BAR
SCALE: N.T.S.



CONWED

1445 Holland Road, Maumee, OH 443537
phone: 419.866.7705 - fax: 419.386.2683
www.conwed.com

TITLE:

A-Series 2" Thick - Z-clip/Z-bar

DWG NO.


DRAWN BY **CAB**

SHEET
1 OF 1


SCALE **N.T.S.**

DATE: **03/15/24**

THIS DRAWING AND ALL INFORMATION CONTAINED HEREIN IS AND REMAINS THE PROPERTY OF CONWED DESIGNSCAPE / WALL TECHNOLOGY AND IS CONFIDENTIAL. IT IS SUBMITTED AND MAY BE USED ONLY IN CONNECTION WITH CONWED DESIGNSCAPE / WALL TECHNOLOGY'S PROPOSAL AND/OR ITS CUSTOMERS' ORDERS. IT SHALL NOT BE DISCLOSED TO OTHERS OR COPIED WITHOUT CONWED DESIGNSCAPE / WALL TECHNOLOGY'S SPECIFIC WRITTEN CONSENT AND SHALL BE IMMEDIATELY RETURNED UPON REQUEST.

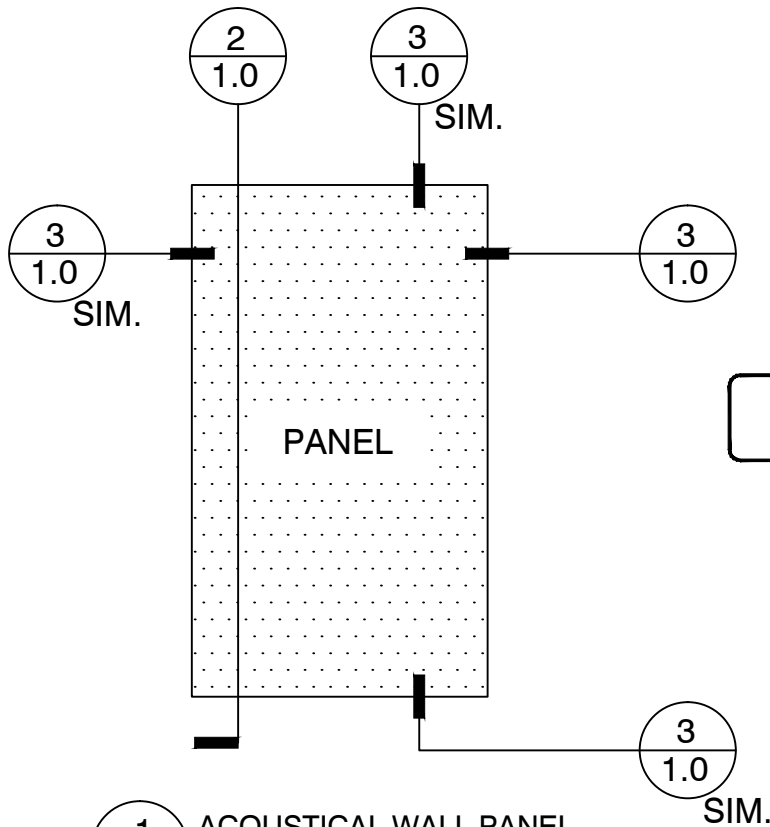


1 ACOUSTICAL WALL PANEL
SCALE: N.T.S.

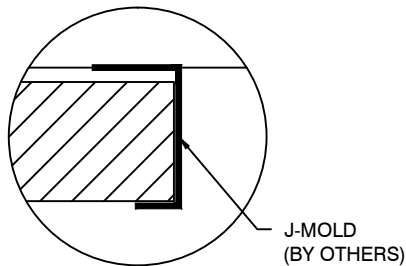

3 ACOUSTICAL WALL PANEL
SCALE: N.T.S.

Z-CLIP & Z-BAR
COMBINATION

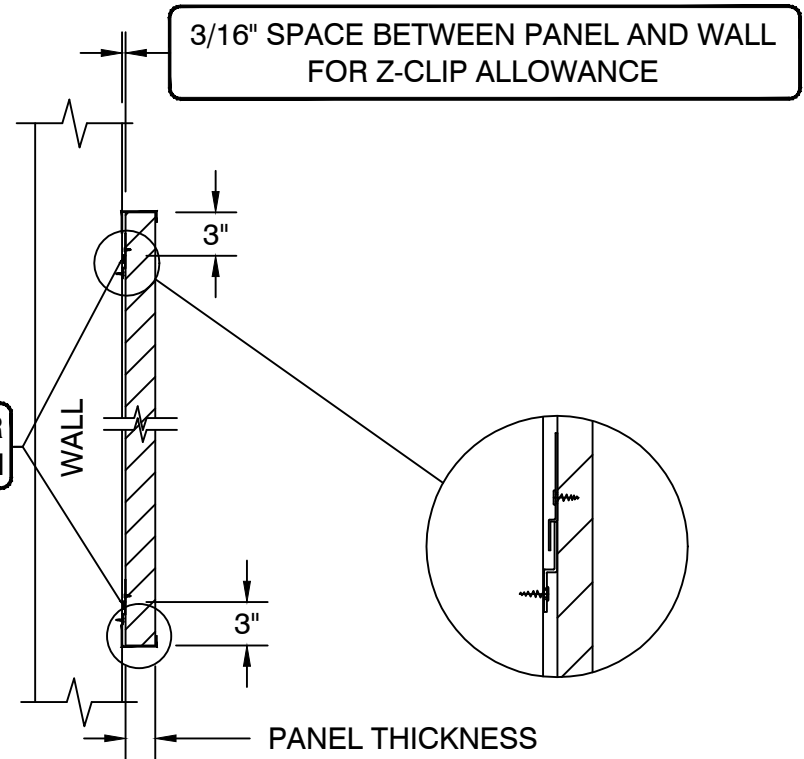


2 PANEL MOUNTING DETAIL
Z-CLIP WITH Z-BARS
SCALE: N.T.S.



Conwed | Wall Technology
designscape

800 Gustafson Rd., Ladysmith, WI 54848
phone: 800.932.2383 - fax: 800.833.4798
www.conweddesignscape.com

TITLE: Acoustical Wall Panel W/J-mold	
DWG NO. Mounting detail W/J-mold	
DRAWN BY CAB	SHEET 1 OF 1
SCALE N.T.S.	DATE: 12/11/15

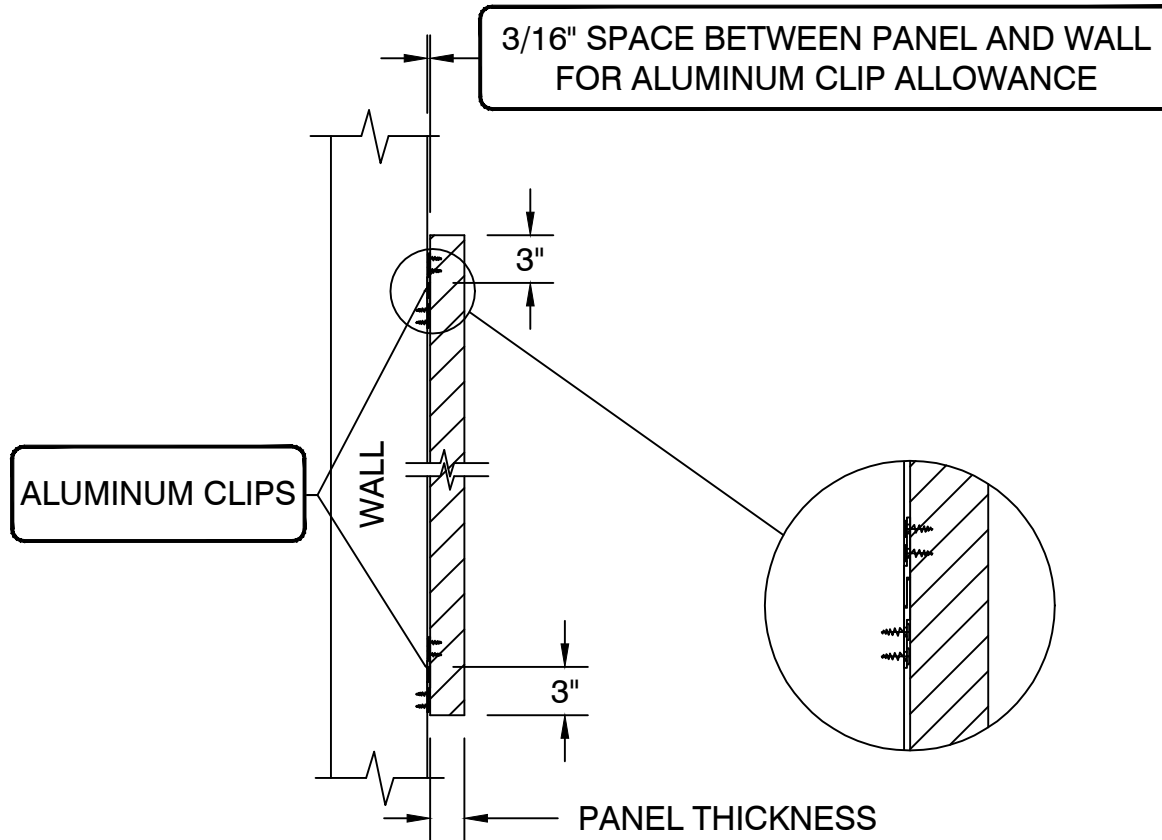

1
1.0 ACOUSTICAL PANEL MOUNTING DETAIL
WITH ALUMINUM MOUNTING CLIPS
SCALE: N.T.S.

NOTES:


1. NUMBER OF ALUMINUM CLIPS DETERMINED BY FINAL SIZE OF PANELS.
2. (*) DIMENSION FOR PANEL THICKNESS LESS THAN 1" WILL BE 6" AND FOR PANEL THICKNESS OF 4" WILL BE 6" AND REQUIRE A Z-BAR TO Z-BAR MOUNT.




Conwed | Wall Technology
designscape

800 Gustafson Rd., Ladysmith, WI 54848
phone: 800.932.2383 - fax: 800.833.4798
www.conweddesignscape.com


TITLE: Aluminum Clip Mounting Detail	
DWG NO.	
DRAWN BY CAB	SHEET 1 OF 1
SCALE N.T.S.	DATE: 05/01/13

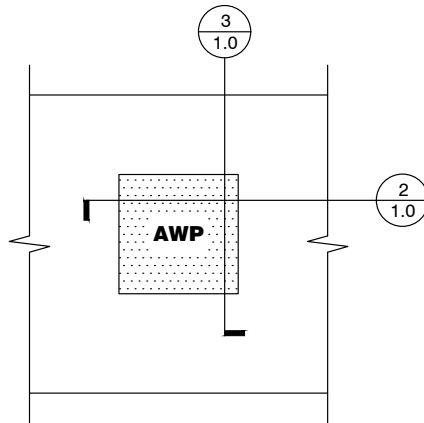

1
1.0 CURVED WALL - PARTIAL WALL ELEVATION
SCALE: 1/4" = 1'-0"

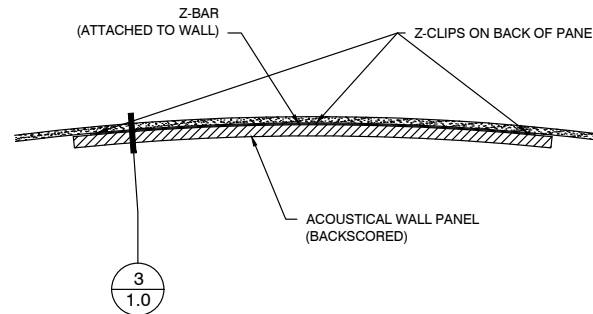

2
1.0 PLAN VIEW DETAIL @ CURVED WALL
SCALE: N.T.S.

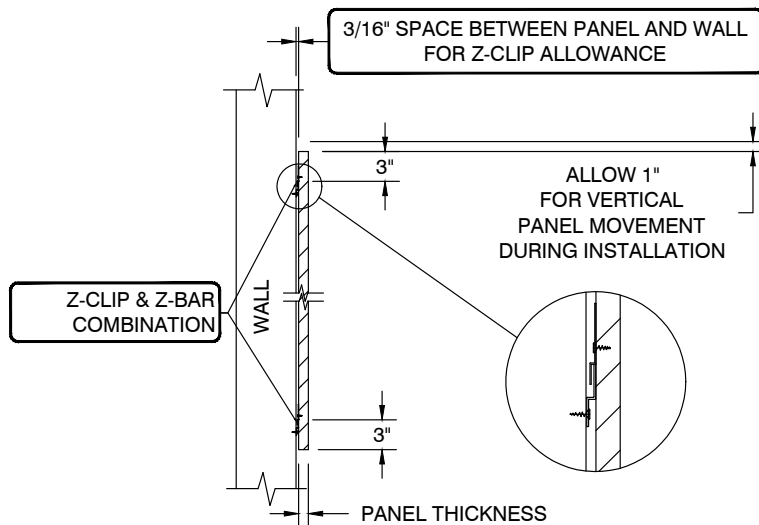

3
1.0 ACOUSTICAL PANEL MOUNTING DETAIL
Z-CLIP WITH Z-BAR
SCALE: N.T.S.

CUSTOMER CURVED WALL PANEL NOTES:

- TIGHTEST RADIUS ALLOWED 10'-0".
- THE AMOUNT OF Z-CLIPS DEPENDENT ON SIZE OF PANEL AND RADIUS OF CURVED WALL.
- RADIUS OF THE WALL MUST BE PROVIDED.
- CONVEX OR CONCAVED CURVE OF WALL MUST BE INDICATED (FACE OF WALL).



1445 Holland Road, Maumee, OH 44337
phone: 419.866.7705 - fax: 419.386.2683
www.conweddesignscape.com

**Customer Curved Wall Panel
General Details**

The designs, information, and data contained hereon are the property of Conwed, and shall not be disclosed, used, or duplicated, in whole or in part, for any purpose without the express written permission of Conwed. This drawing is for use in fabrication of the system described hereon only, and shall not be re-used.

JOB NO.	
SCALE:	AS SHOWN
DRAWN:	CAB
CHECKED:	CAB
DATE:	05/17/2019
REV:	00/00/00
REV:	00/00/00

Curved Wall Panel
and Details

1.0

SHEET 1 OF 1