


THIS DRAWING AND ALL INFORMATION CONTAINED HEREIN IS AND REMAINS THE PROPERTY OF CONWED AND IS CONFIDENTIAL. IT IS SUBMITTED AND MAY BE USED ONLY IN CONNECTION WITH CONWED PROPOSAL AND/OR ITS CUSTOMERS ORDERS. IT SHALL NOT BE DISCLOSED TO OTHERS OR COPIED WITHOUT CONWED SPECIFIC WRITTEN CONSENT AND SHALL BE IMMEDIATELY RETURNED UPON REQUEST.

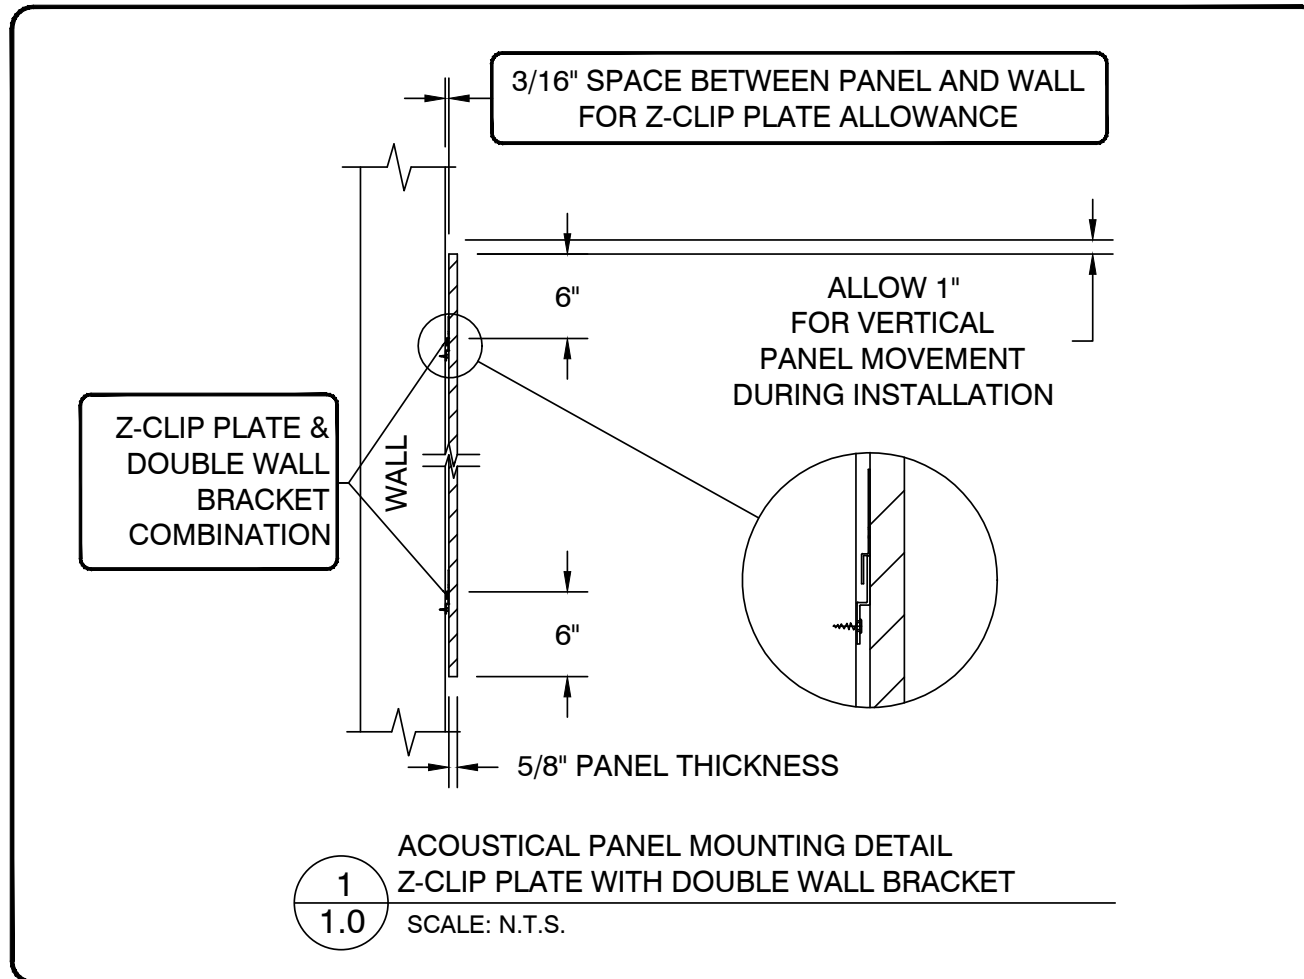

CONWED

1445 Holland Road, Maumee, OH 443537
phone: 419.866.7705 - fax: 419.386.2683
www.conwed.com

TITLE:

Z-clip Plate with DW Bracket Mounting


DWG NO.

DRAWN BY **CAB**

SHEET
1 OF 1

SCALE **N.T.S.**

DATE: 05/13/19

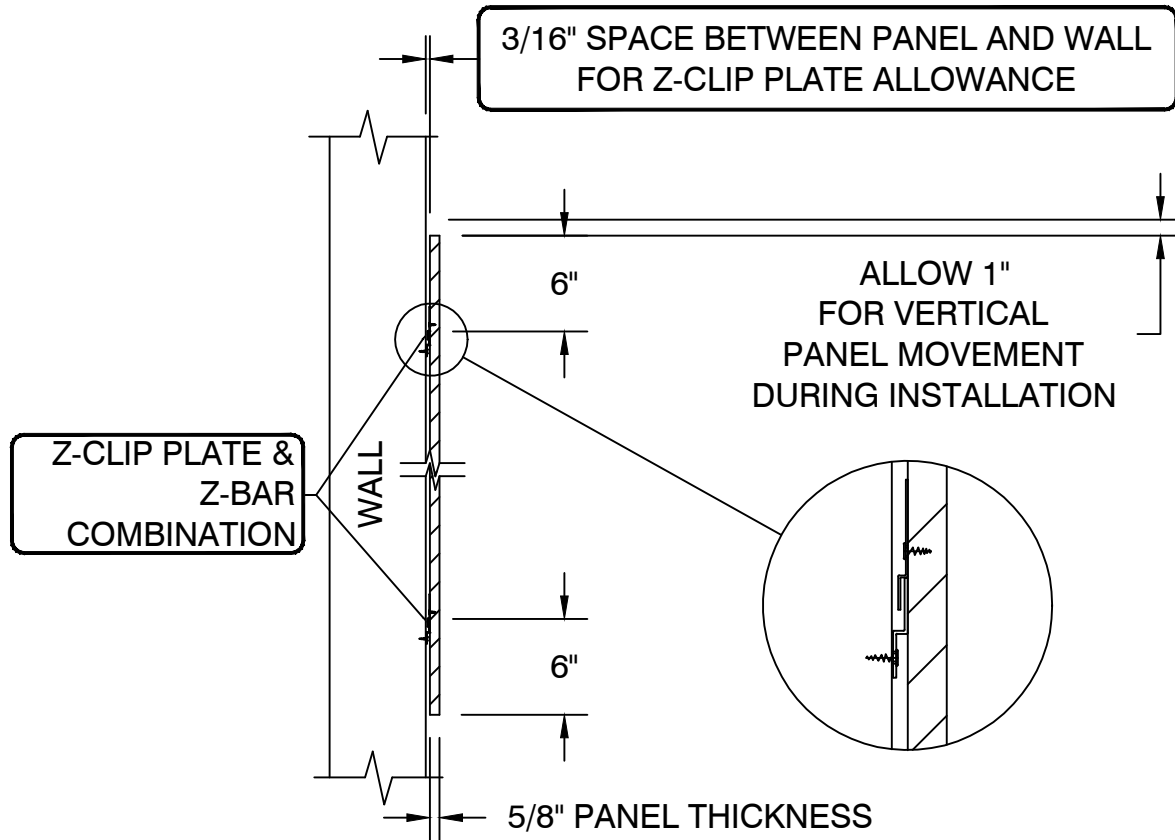

ACOUSTICAL PANEL MOUNTING DETAIL

Z-CLIP PLATE WITH Z-BAR

SCALE: N.T.S.

1
1.0



CONWED

1445 Holland Road, Maumee, OH 443537
phone: 419.866.7705 - fax: 419.386.2683
www.conwed.com

TITLE:

Z-clip Plate with Z-Bar Mounting

DWG NO.

DRAWN BY **CAB**

SHEET
1 OF 1

SCALE **N.T.S.**

DATE: **05/13/19**